

Pergola Grand: 4,5x6,7 m

Sklon střechy: cca 10°

Měřítko: bez měřítka

Výkres: axonometrie



DELTA Svratka s.r.o.

Partyzánská 411, 592 02 Svratka

IČ: 150 50 611, DIČ: CZ 150 50 611



tel.: +420 566 662 215, tel/fax: +420 566 662 554

e-mail: info@deltasvratka.cz



<http://www.deltasvratka.cz/>

Obchodní oddělení: Kozinova 57/2, 102 00 Praha 10


tel/fax: +420 271 750 637, tel.: +420 603 804 264

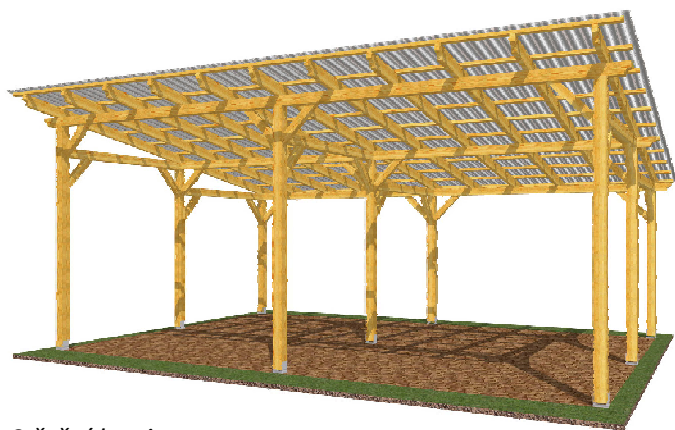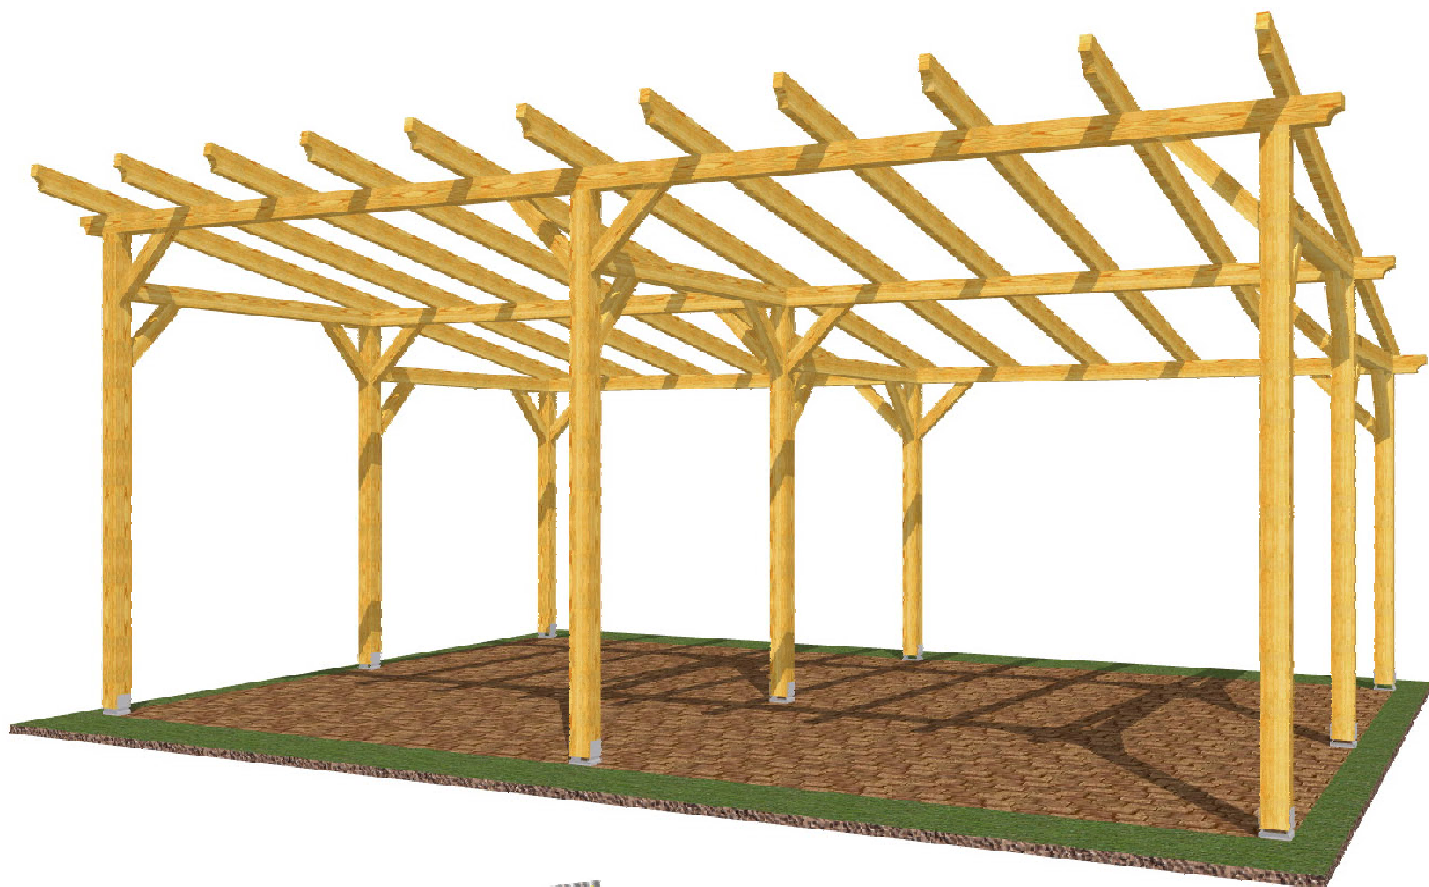

Střešní krytina:
- polykarbonátové desky
WT trapéz

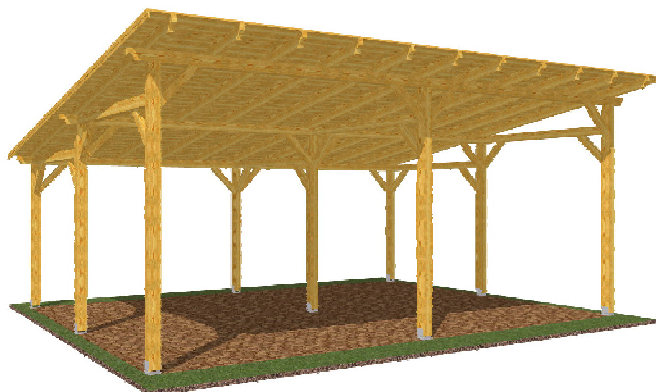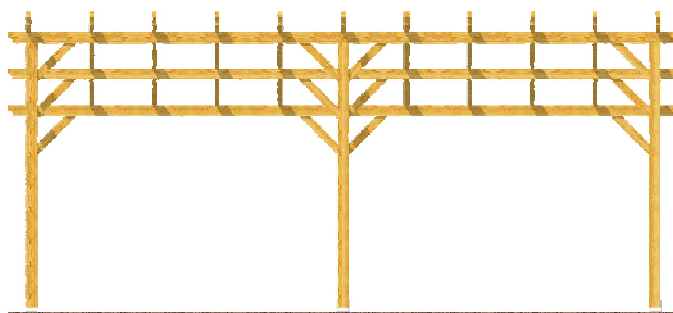

Střešní krytina: asfaltová šindel

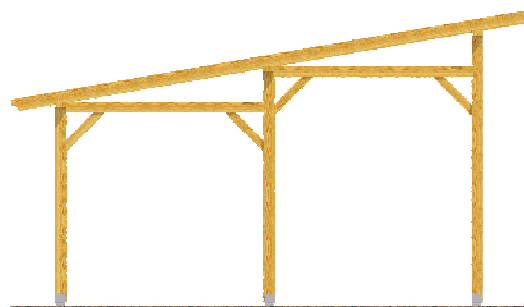

Poznámka: Na přání zákazníka lze vyrobit atypické rozměry. V základním provedení se pergola dodává bez střešní krytiny.

Pergola Grand: 4,5x6,7 m

Sklon střechy: cca 10°

Měřítko: 1:60

Výkres: půdorys



DELTA Svratka s.r.o.

Partyzánská 411, 592 02 Svratka

IČ: 150 50 611, DIČ: CZ 150 50 611



tel.: +420 566 662 215, tel/fax: +420 566 662 554

e-mail: info@deltasvratka.cz

<http://www.deltasvratka.cz/>

Obchodní oddělení: Kozinova 57/2, 102 00 Praha 10

tel/fax: +420 271 750 637, tel.: +420 603 804 264

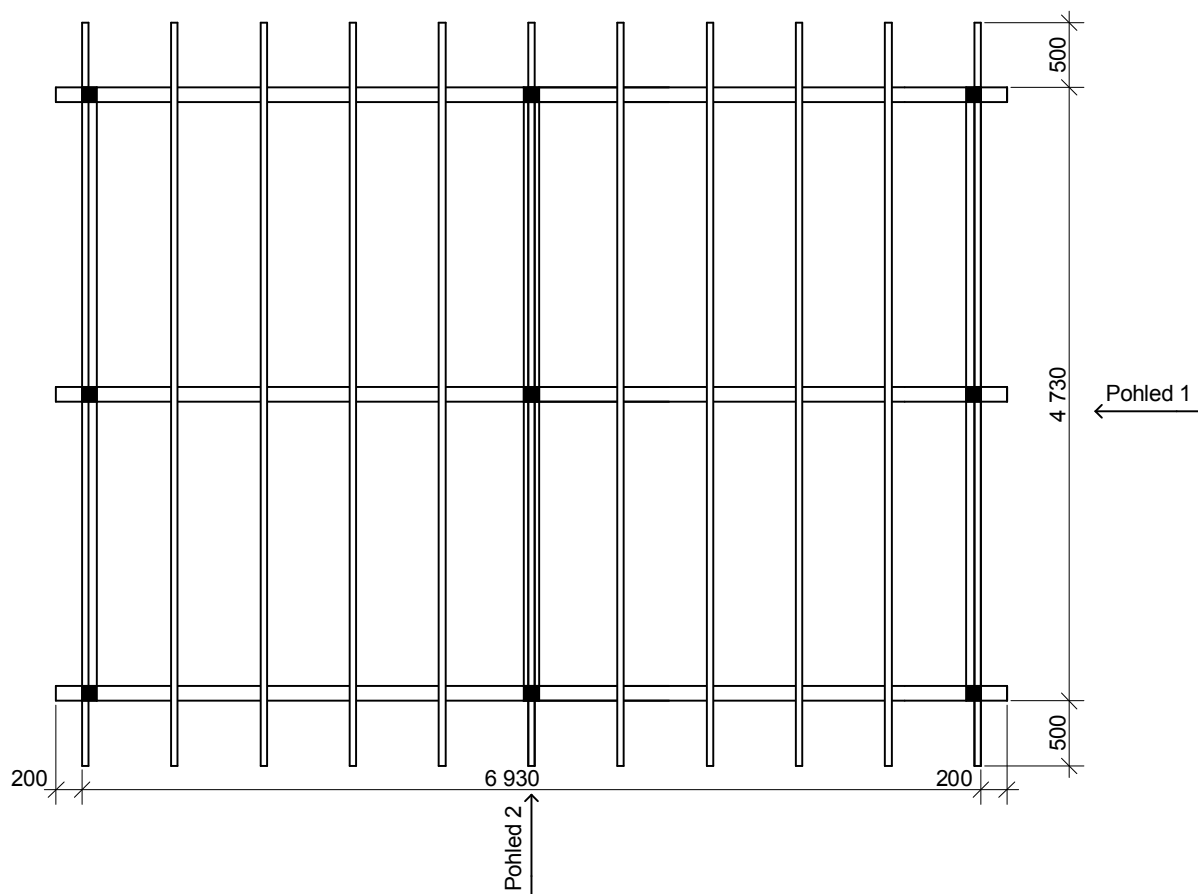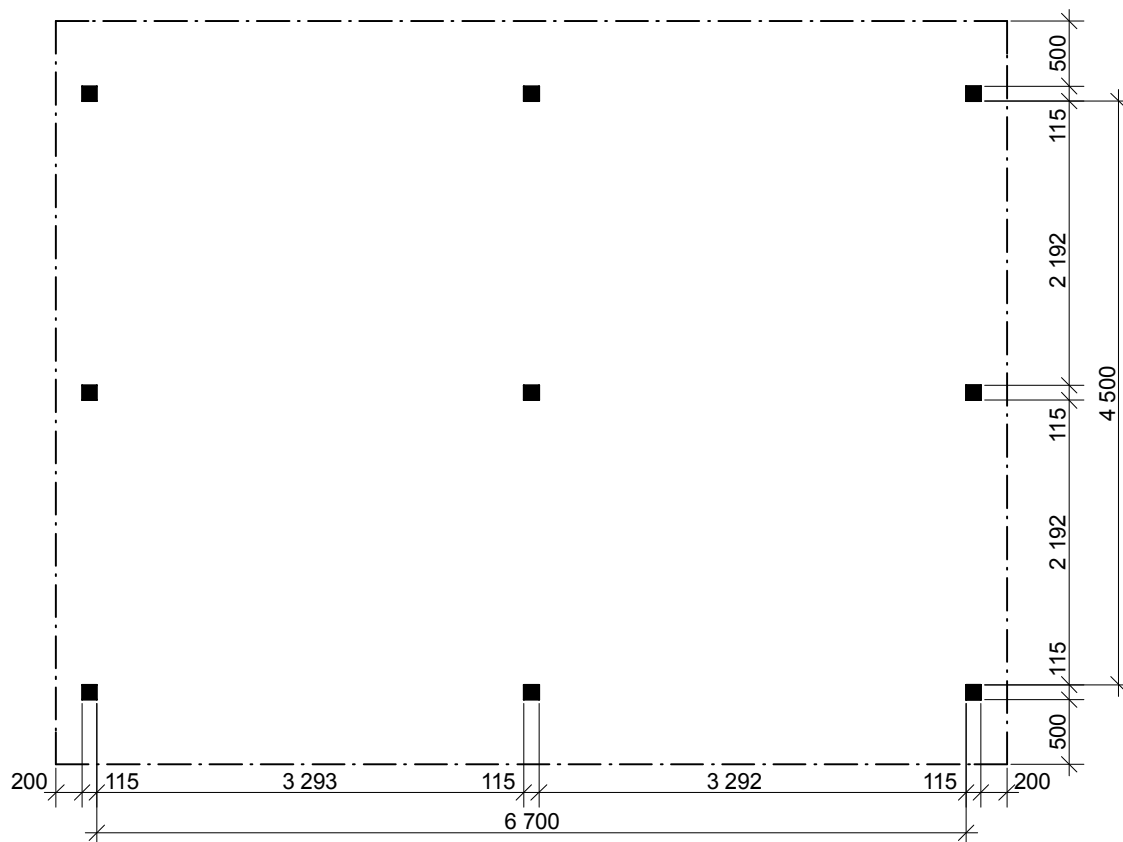

Poznámka: Na přání zákazníka lze vyrobit atypické rozměry.

Pergola Grand: 4,5x6,7 m

Sklon střechy: cca 10°

Měřítko: 1:60

Výkres: pohledy



DELTA Svratka s.r.o.

Partyzánská 411, 592 02 Svratka

IČ: 150 50 611, DIČ: CZ 150 50 611



tel.: +420 566 662 215, tel/fax: +420 566 662 554

e-mail: info@deltasvratka.cz

<http://www.deltasvratka.cz/>

Obchodní oddělení: Kozinova 57/2, 102 00 Praha 10

tel/fax: +420 271 750 637, tel.: +420 603 804 264

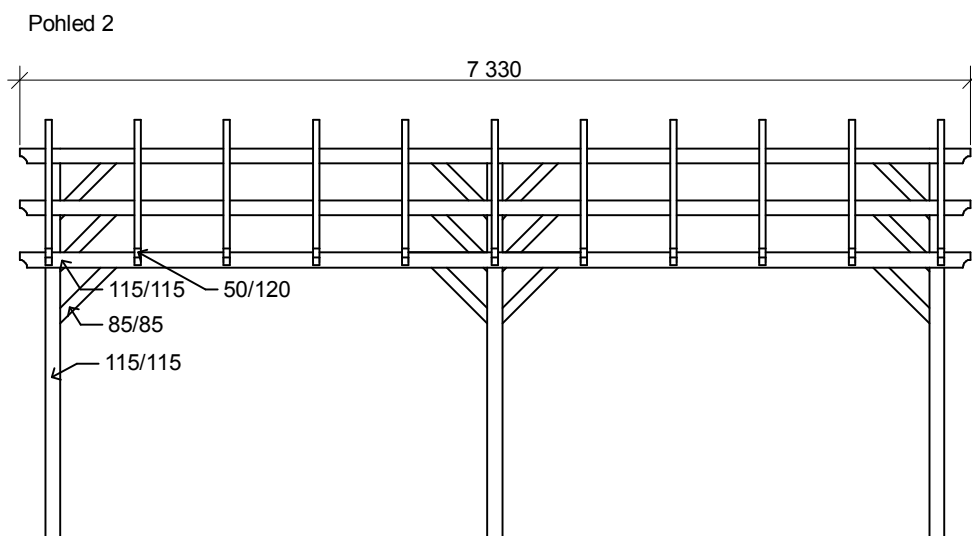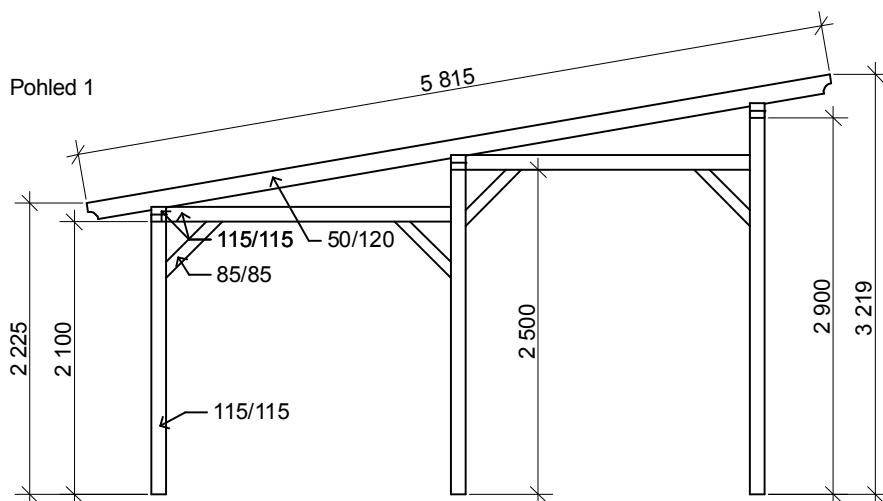

Výkres: půdorys základů



tel/fax: +420 271 750 637, tel.: +420 603 804 264

Technical drawing of a rectangular frame with dimensions and a central square detail.

The overall dimensions are 7 115 (width) and 4 915 (height). The inner frame dimensions are 6 515 (width) and 4 315 (height). The frame is composed of two main sections, each 3 108 wide and 2 008 high, separated by a central square detail of 300 x 300.

The central square detail is labeled "stojka" (post).

Dimensions are indicated by arrows and numbers:

- Overall width: 7 115
- Overall height: 4 915
- Inner width: 6 515
- Inner height: 4 315
- Section width: 3 108
- Section height: 2 008
- Central square side: 300

Technical drawing of a square building floor plan. The drawing shows a square layout with dimensions and structural labels.

Dimensions:

- Overall width: 7 815
- Overall height: 4 915
- Horizontal segments: 3 407 (top), 3 108 (bottom), 300 (bottom corners)
- Vertical segments: 2 308 (left), 2 008 (right), 300 (right corners)

Structural Labels:

- stojka (column)
- základová patka (base plate)

The drawing shows a square layout with dimensions and structural labels. The overall width is 7 815 and the overall height is 4 915. The horizontal dimensions are 3 407 (top), 3 108 (bottom), and 300 (bottom corners). The vertical dimensions are 2 308 (left), 2 008 (right), and 300 (right corners). The structural labels are 'stojka' (column) and 'základová patka' (base plate).

Výkres: řezy základů



tel/fax: +420 271 750 637, tel.: +420 603 804 264

-

- [illegible]